


REV	ECN	DESCRIPTION	RELEASED BY	DATE
F		Added Manifold Text	T. Raterman	1/3/07

CONNECTIONS FOR SINGLE VENT RISER

SOME PIPING CONNECTIONS TO PROCESSOR MAY REQUIRE EXCAVATION

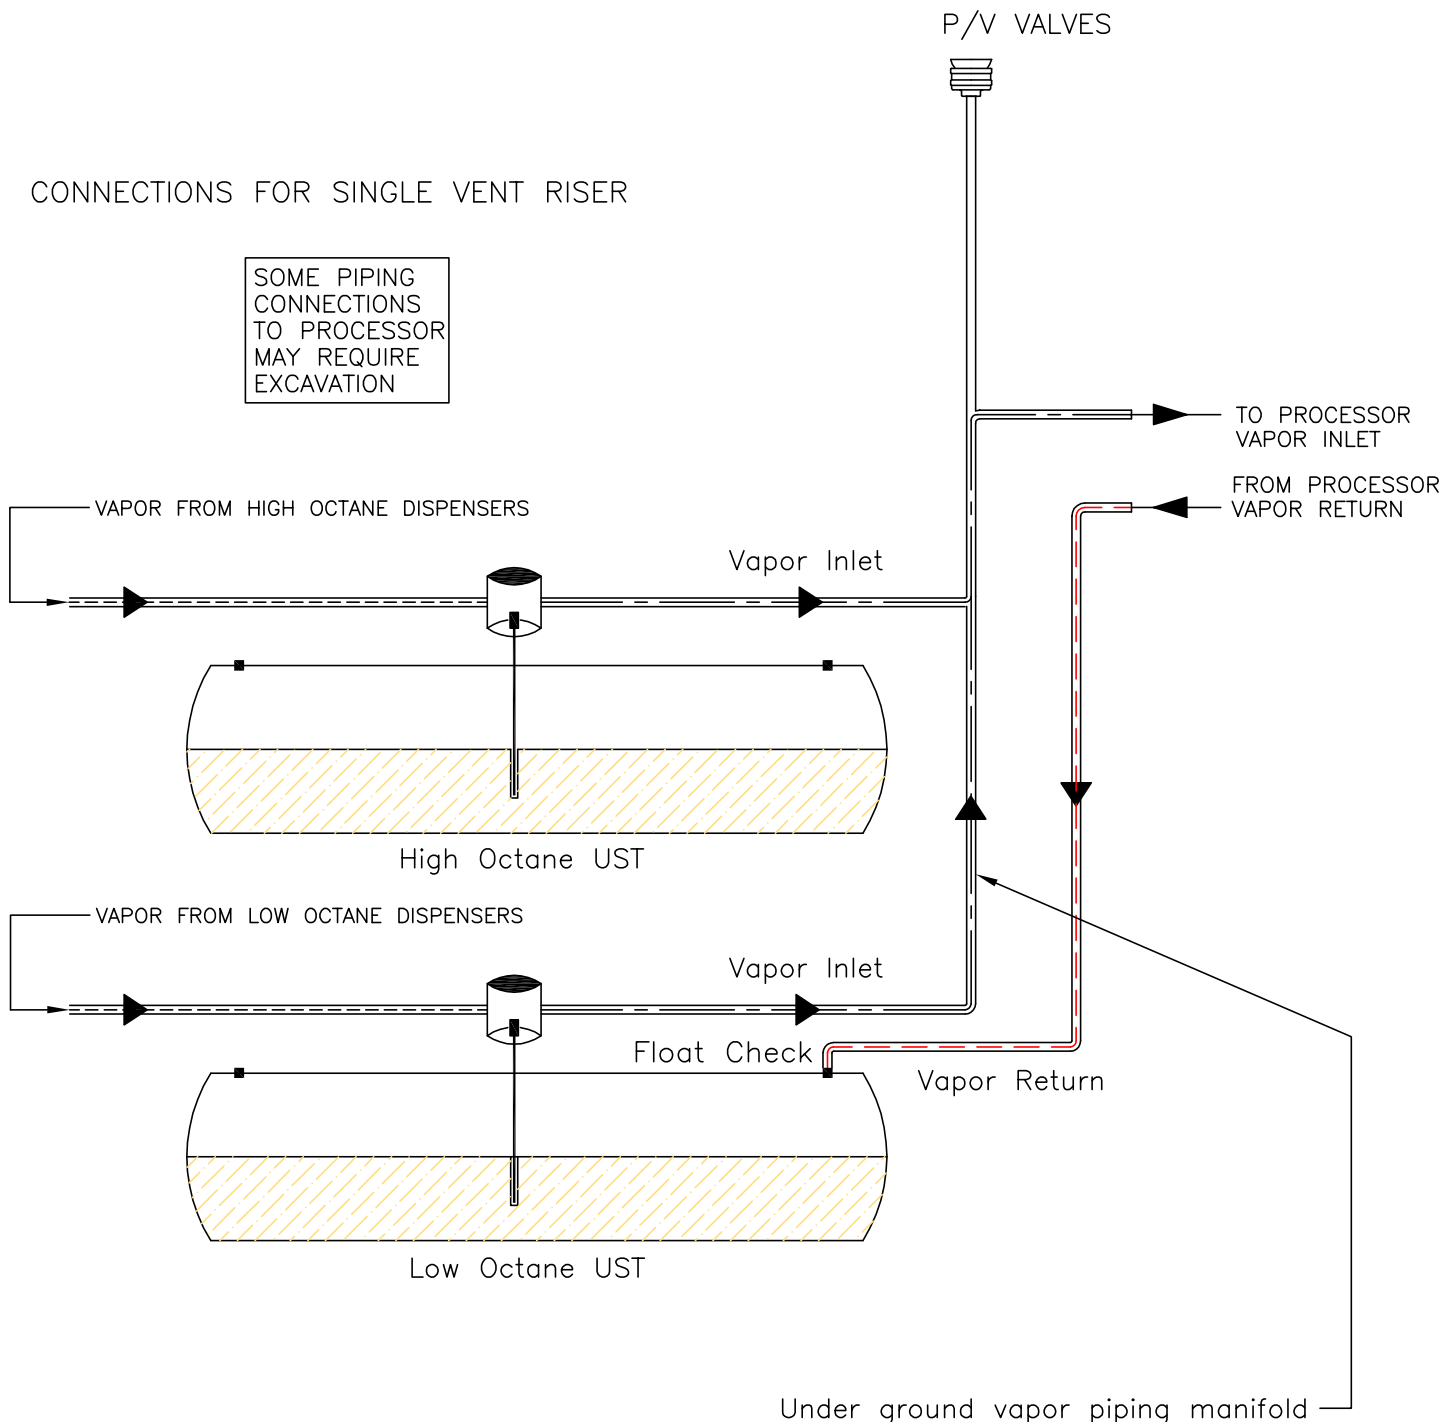

 Vapor Systems Technologies, Inc. Springboro, Ohio 45066 www.vsthose.com	
TITLE Emissions Control System Single Vent Riser	
SCALE none	DWG NO. 5505-001
SHEET 1 OF 1	REV F

TIT/MAJUF. ECRNE 001